



## Berkeley Masjid Architectural Elevations

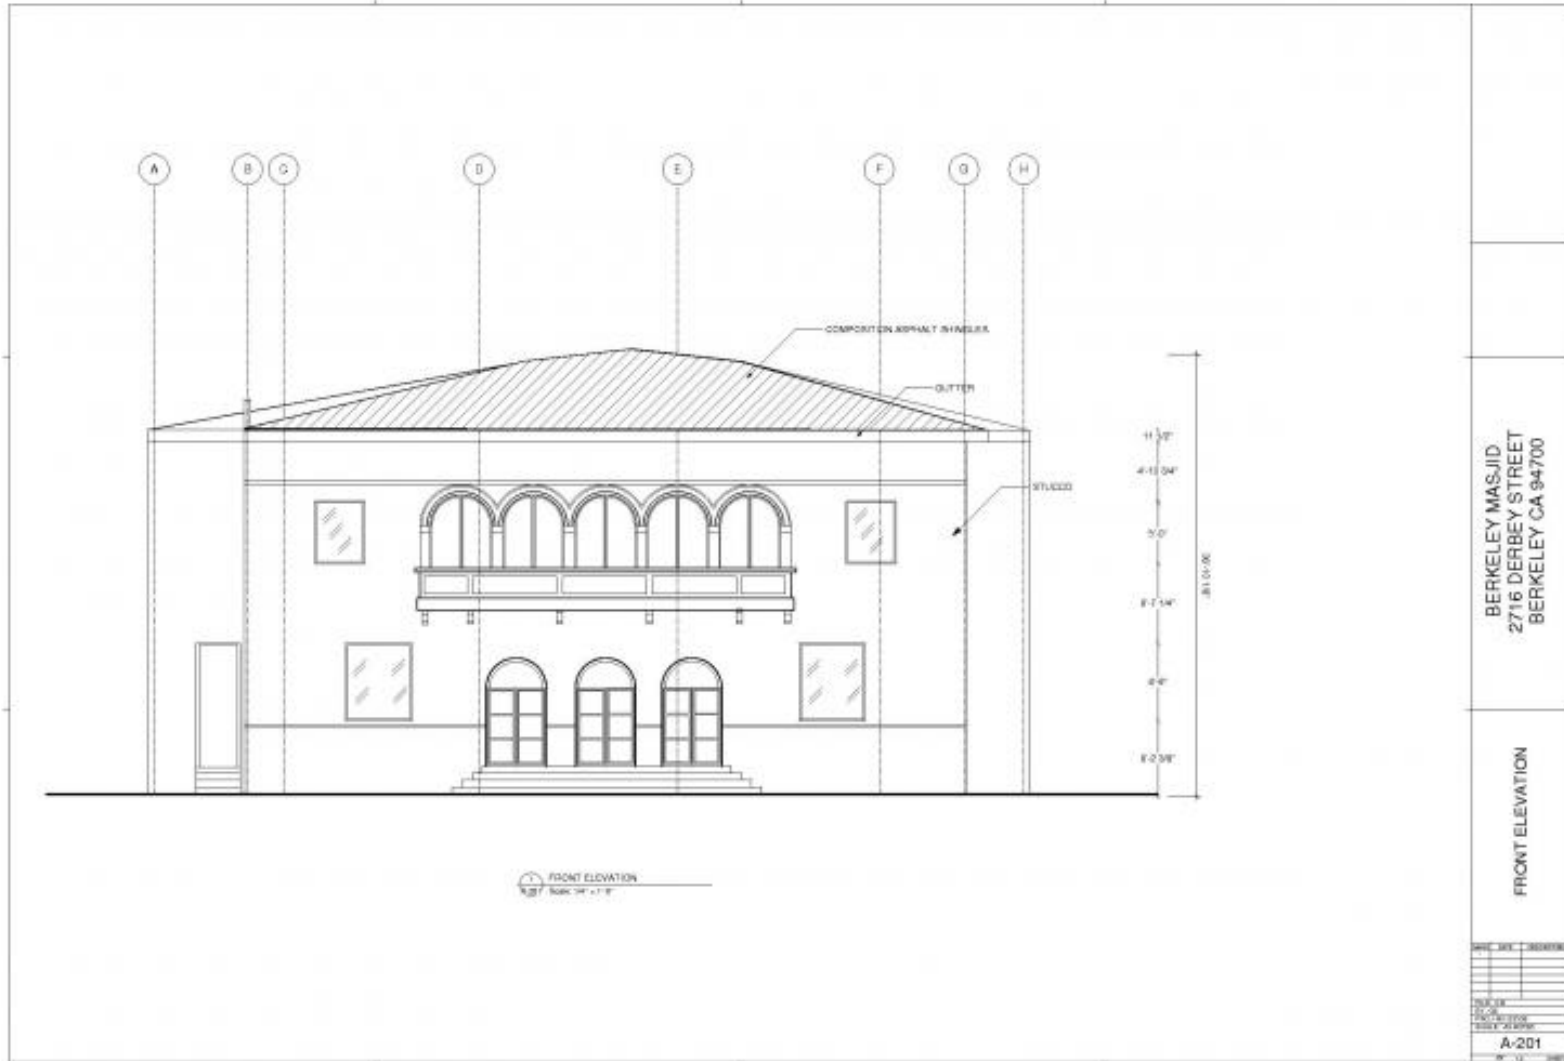


NORTH (FRONT) FAÇADE



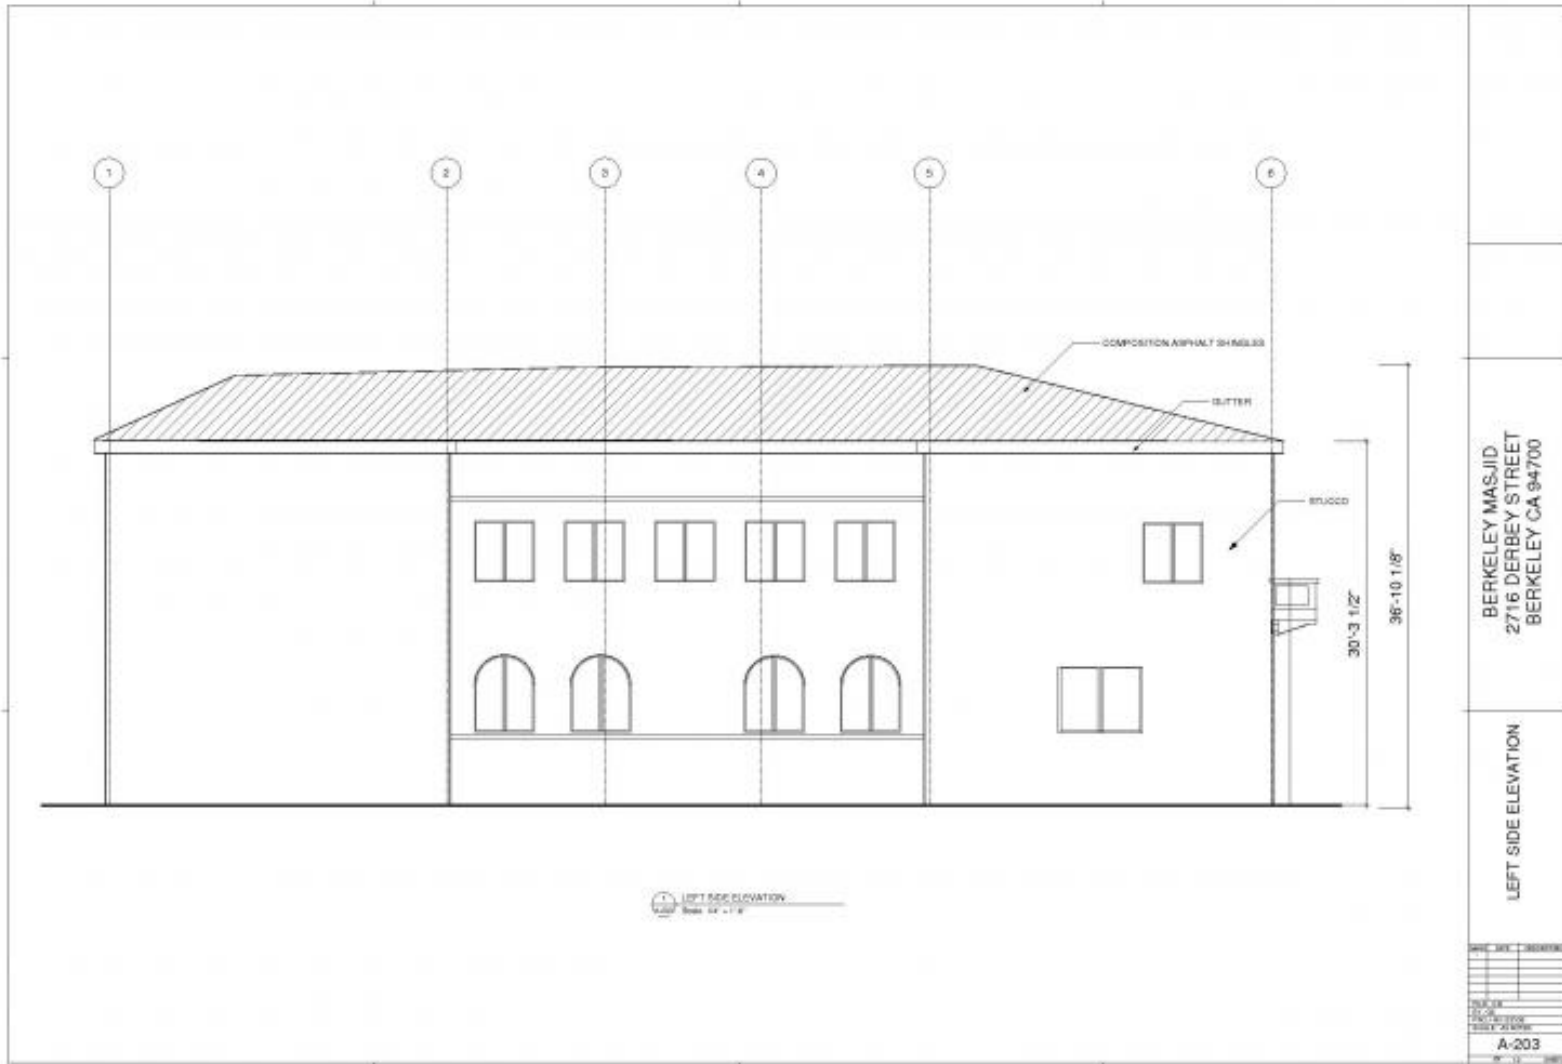

EAST ELEVATION

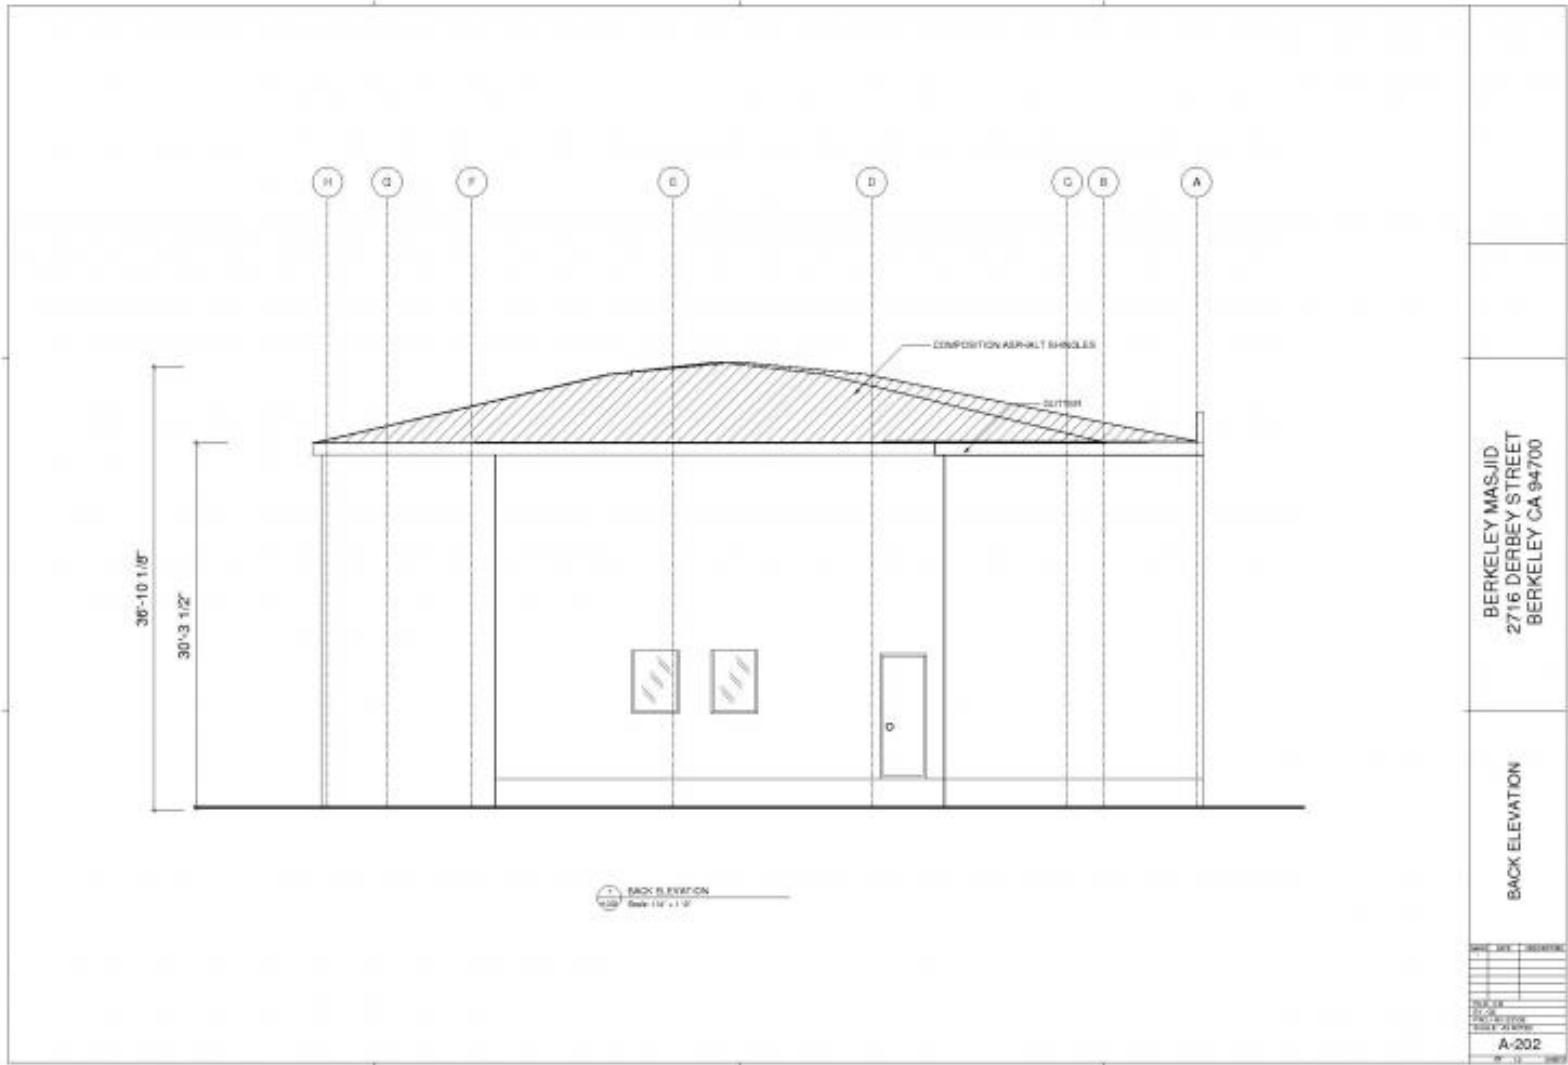

SOUTH (REAR) ELEVATION